






PROJECT NO:	3170-09-70/71	HWY:	STH 50	COUNTY:	WALWORTH	CONSTRUCTION OPERATIONS OVERVIEW BY SEGMENTS	SHEET	E
-------------	---------------	------	--------	---------	----------	--	-------	---

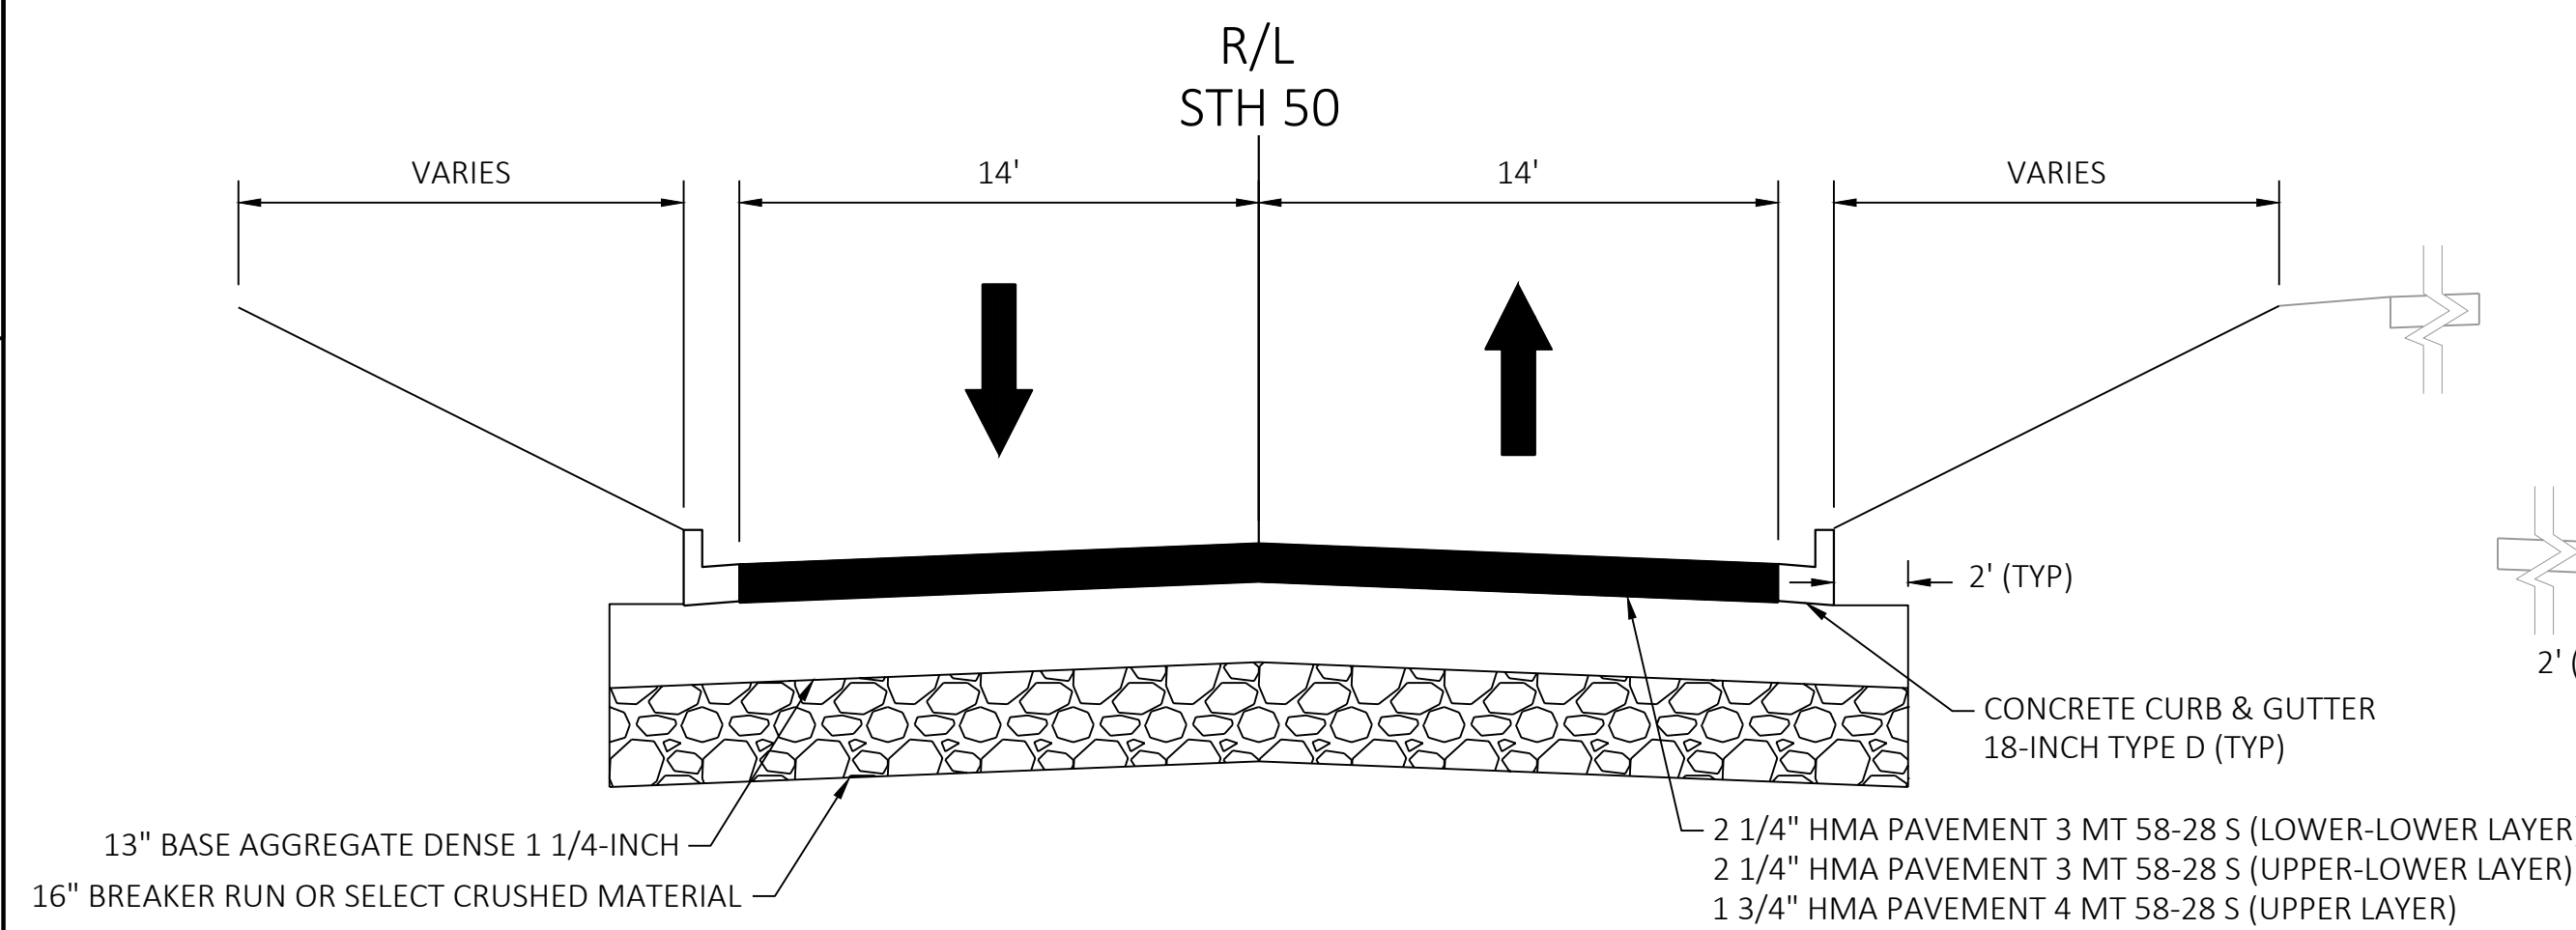


FINISHED TYPICAL SECTION
SEGMENT 1

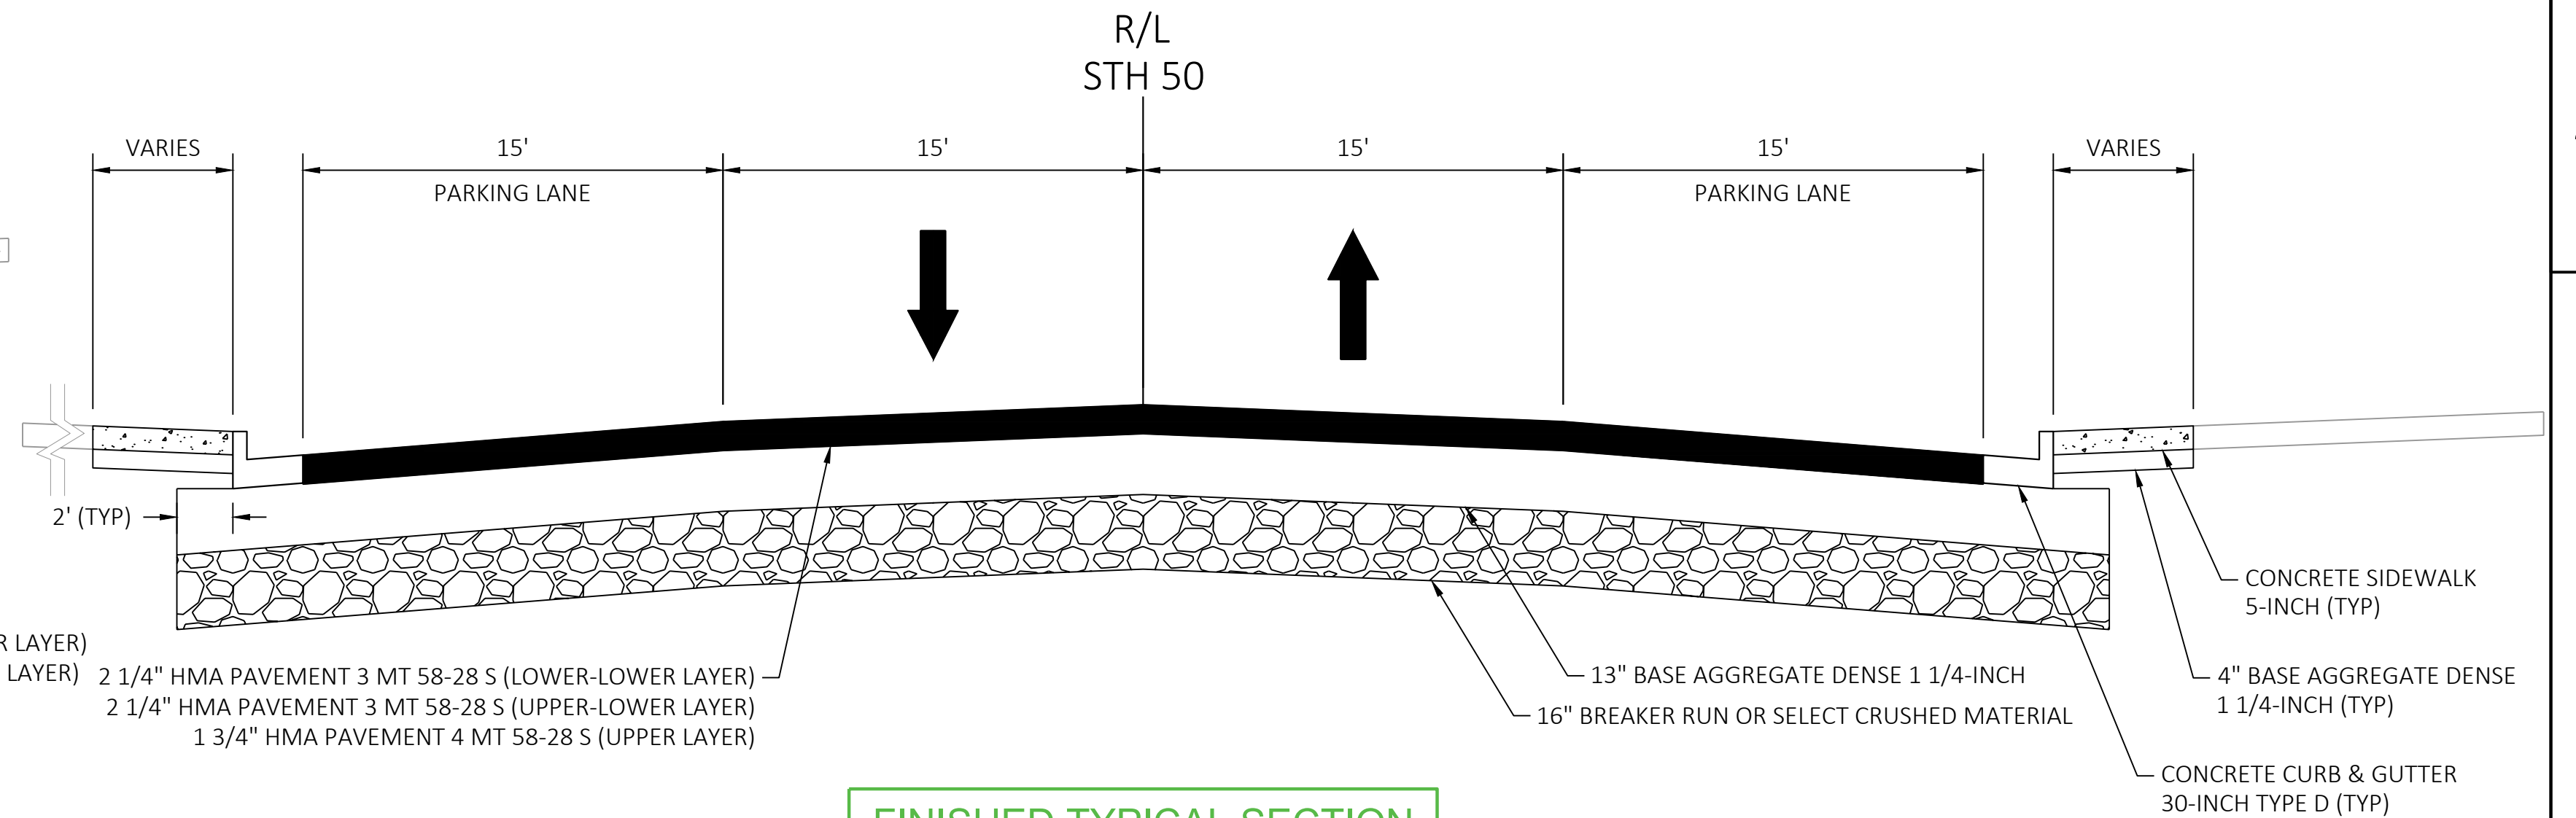


FINISHED TYPICAL SECTION
SEGMENT 2

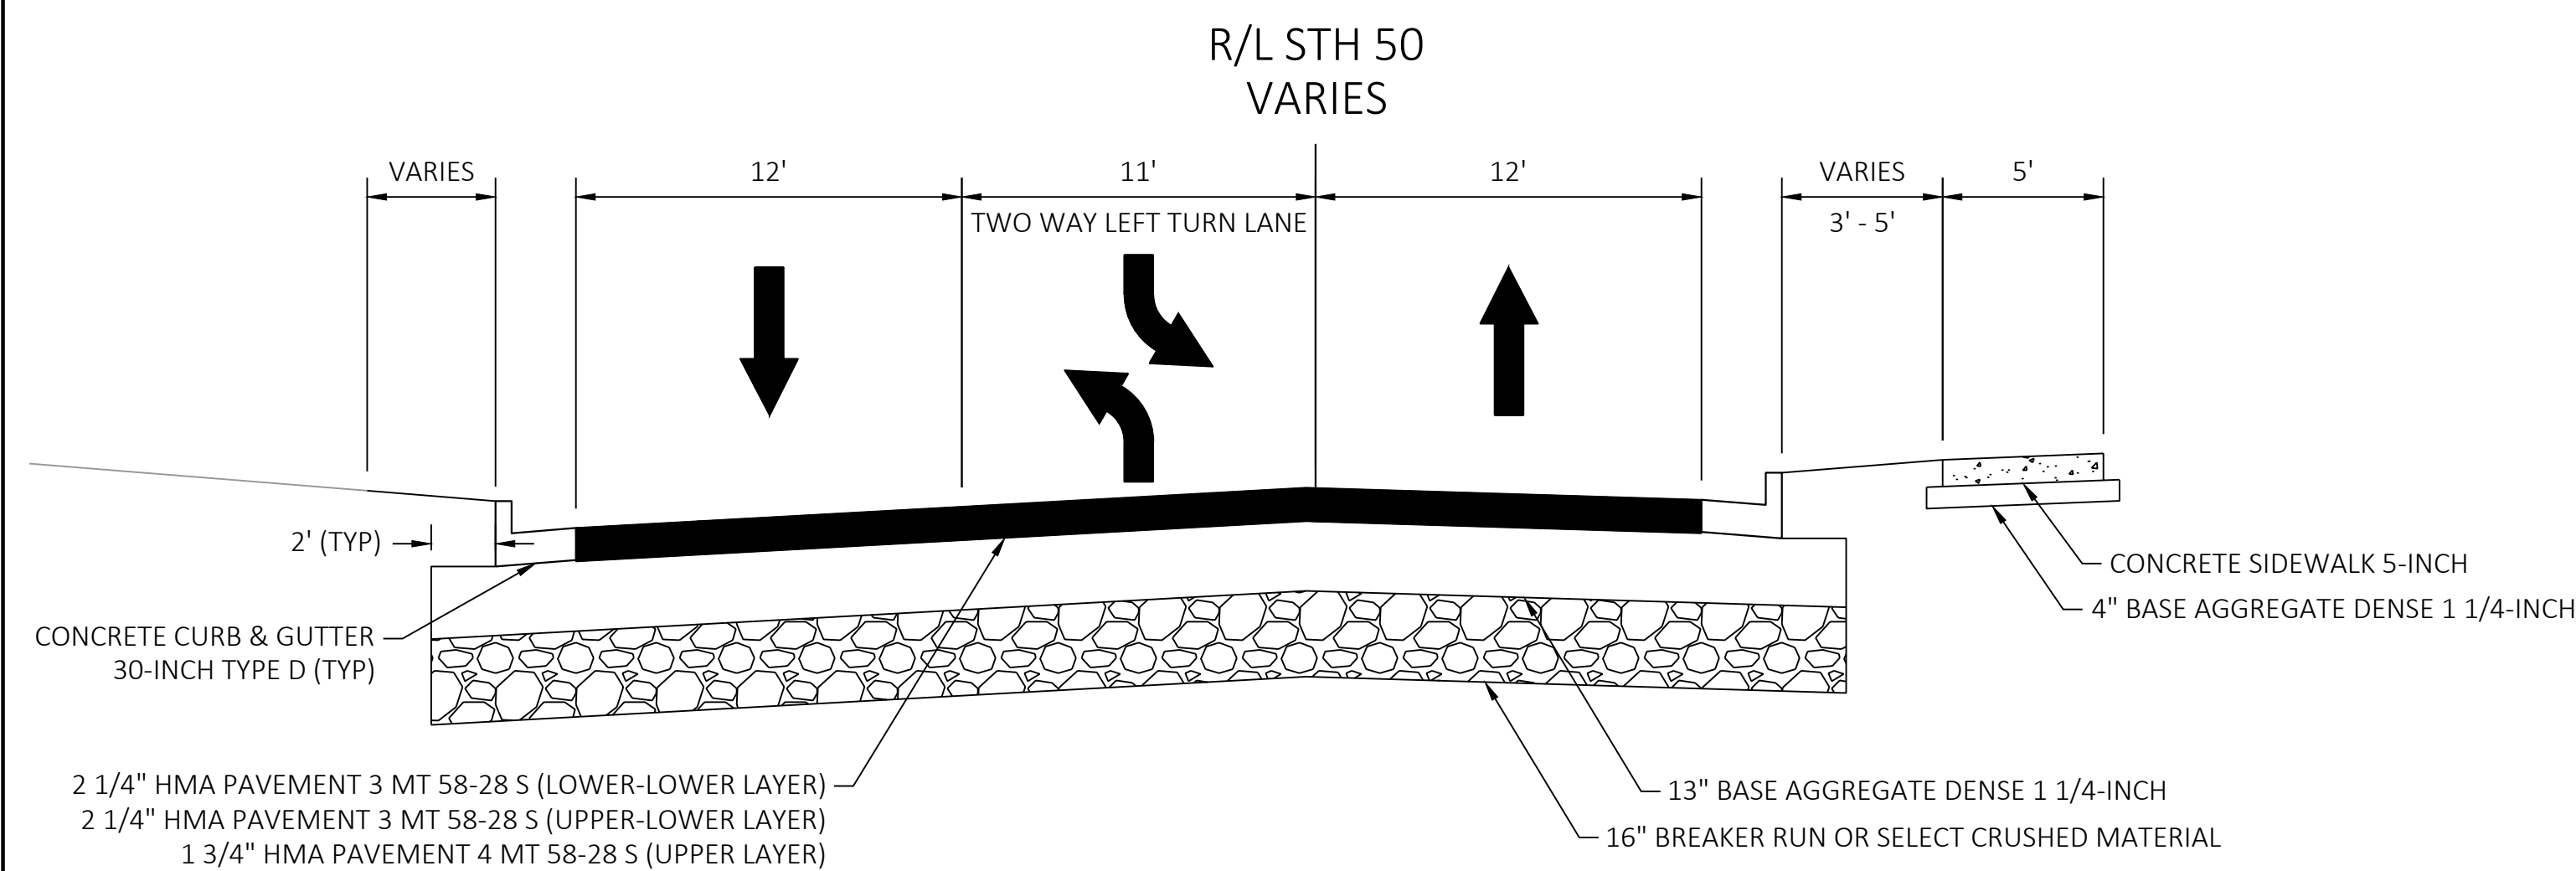


FINISHED TYPICAL SECTION
SEGMENT 3

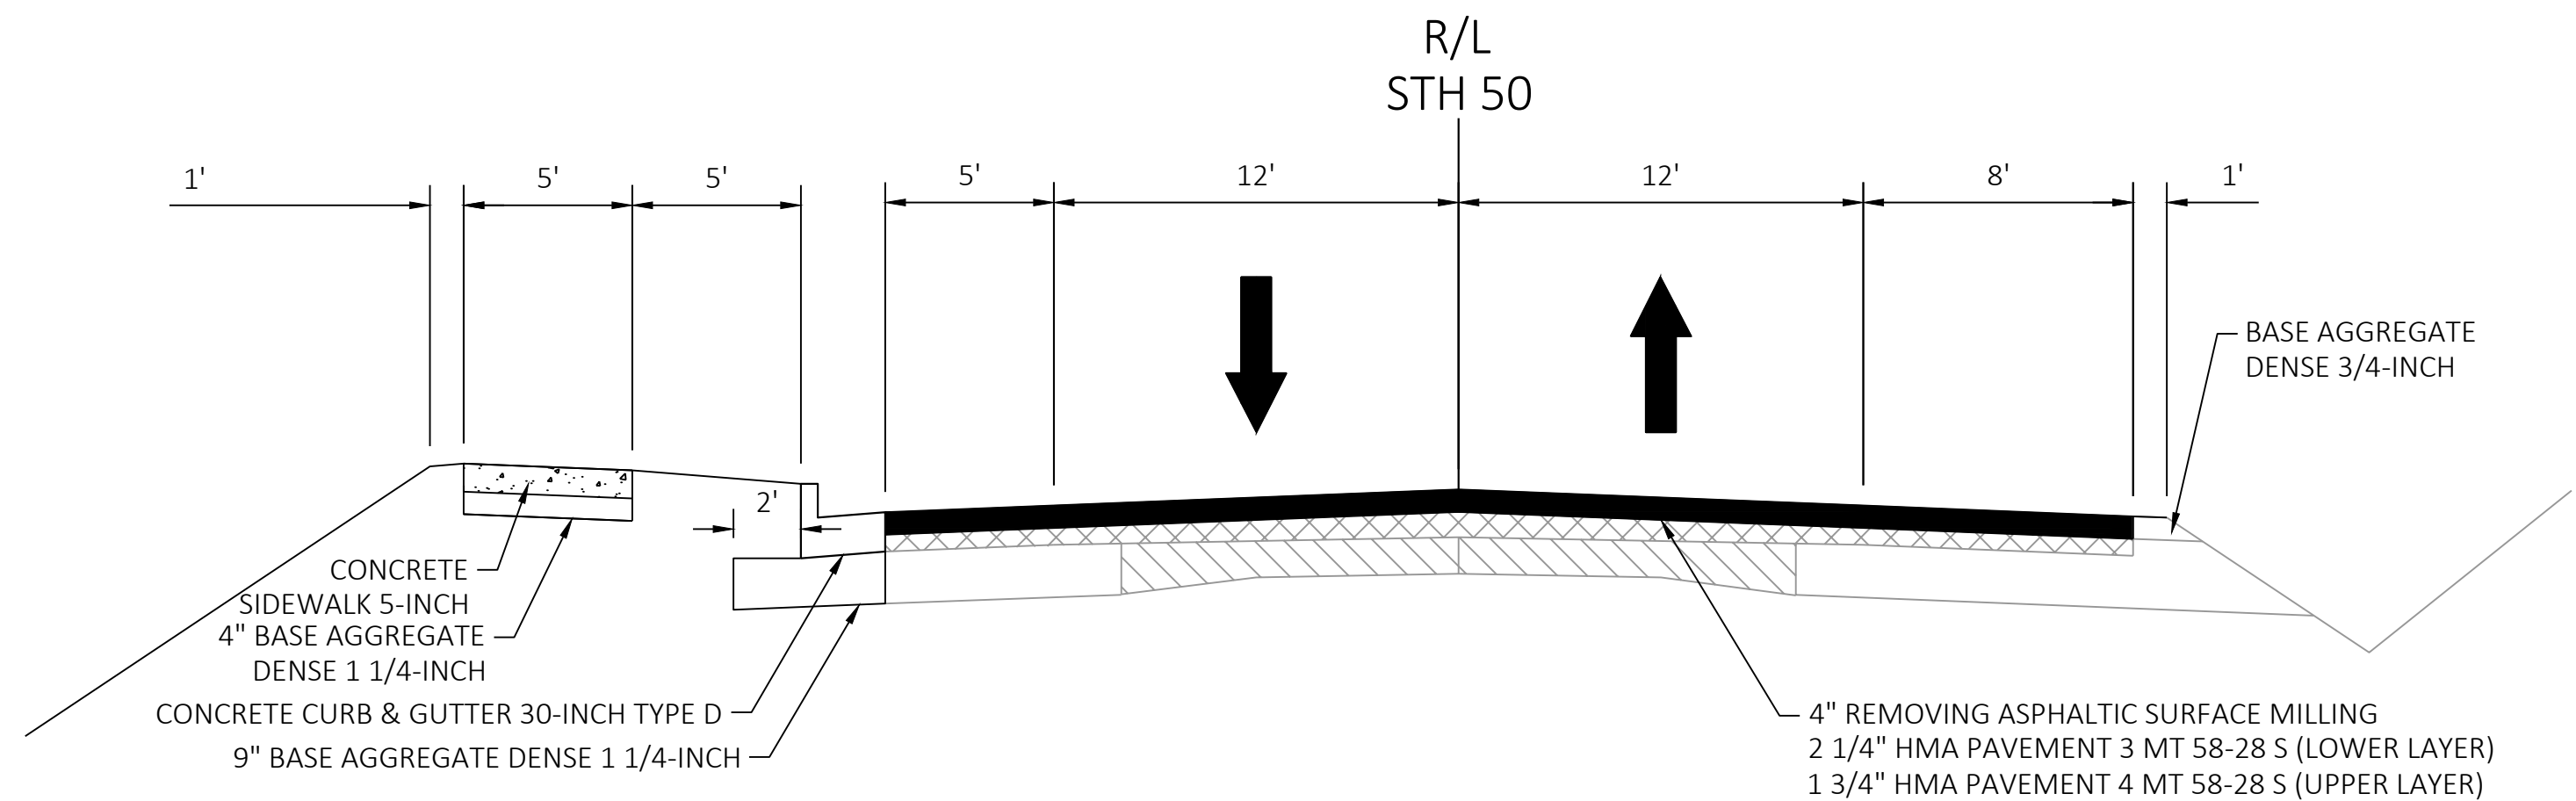



FINISHED TYPICAL SECTION
SEGMENT 4

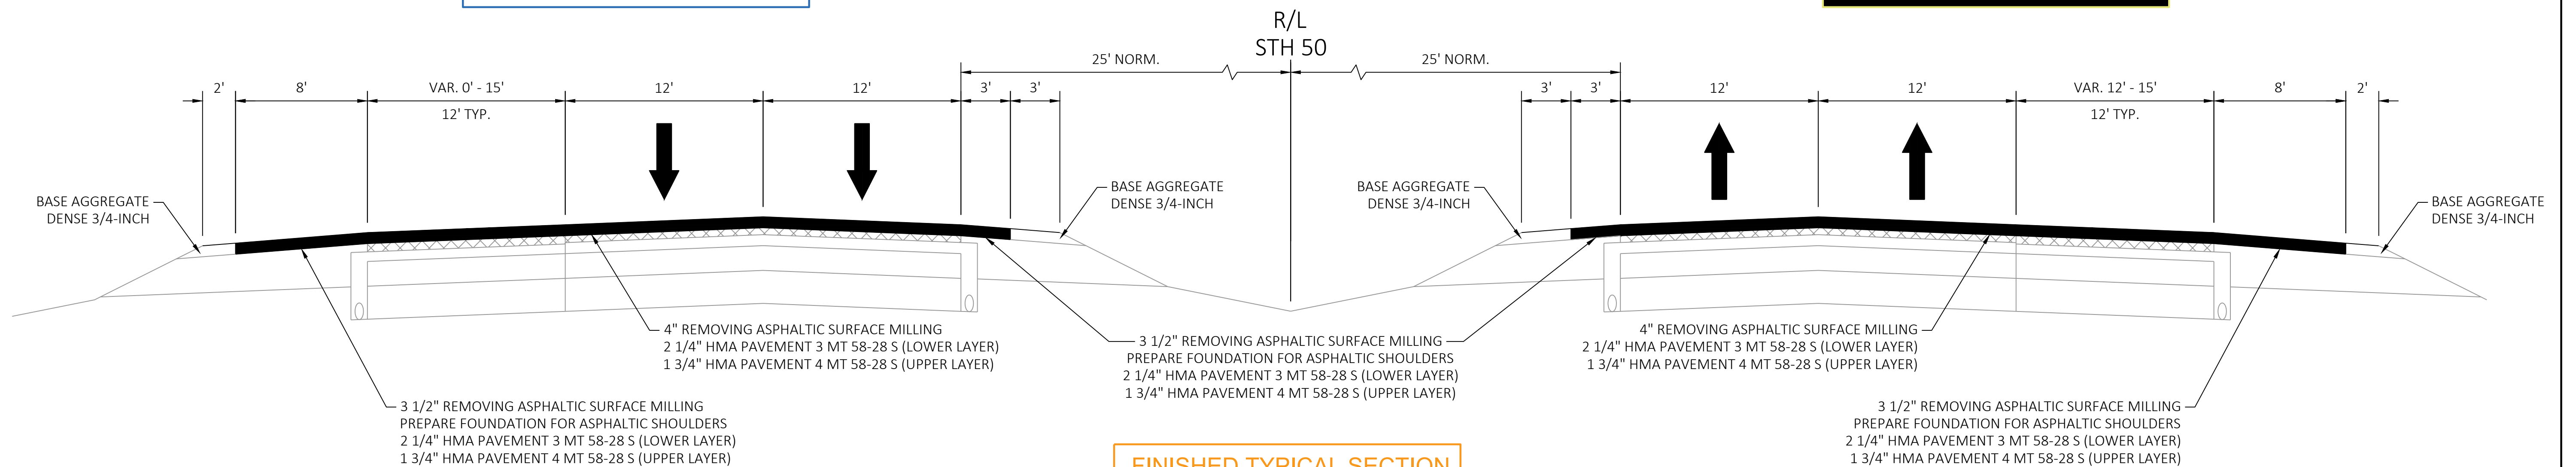


FINISHED TYPICAL SECTION
SEGMENT 5

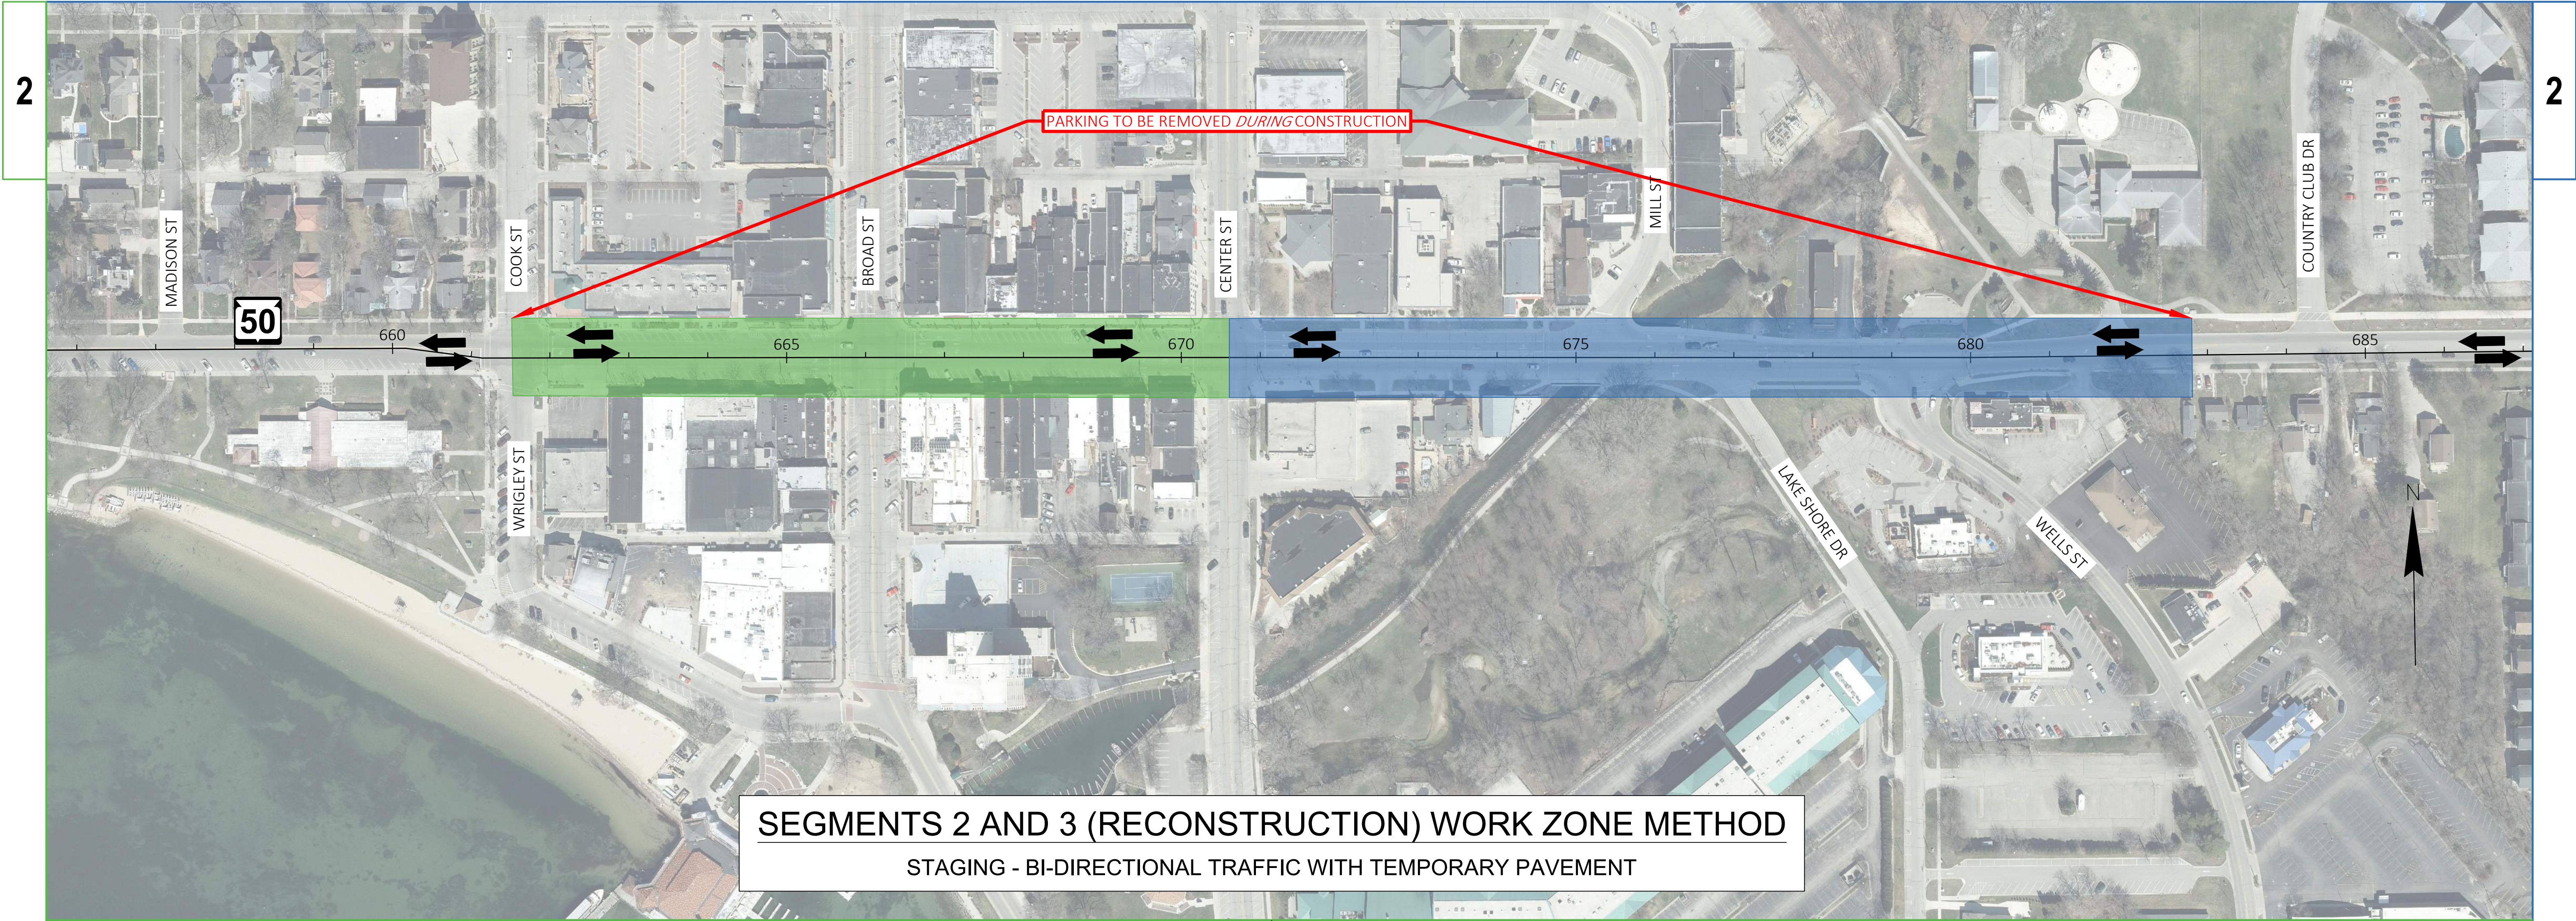

SEGMENTS 2 AND 3 (RECONSTRUCTION) WORK ZONE METHOD
STAGING - BI-DIRECTIONAL TRAFFIC WITH TEMPORARY PAVEMENT

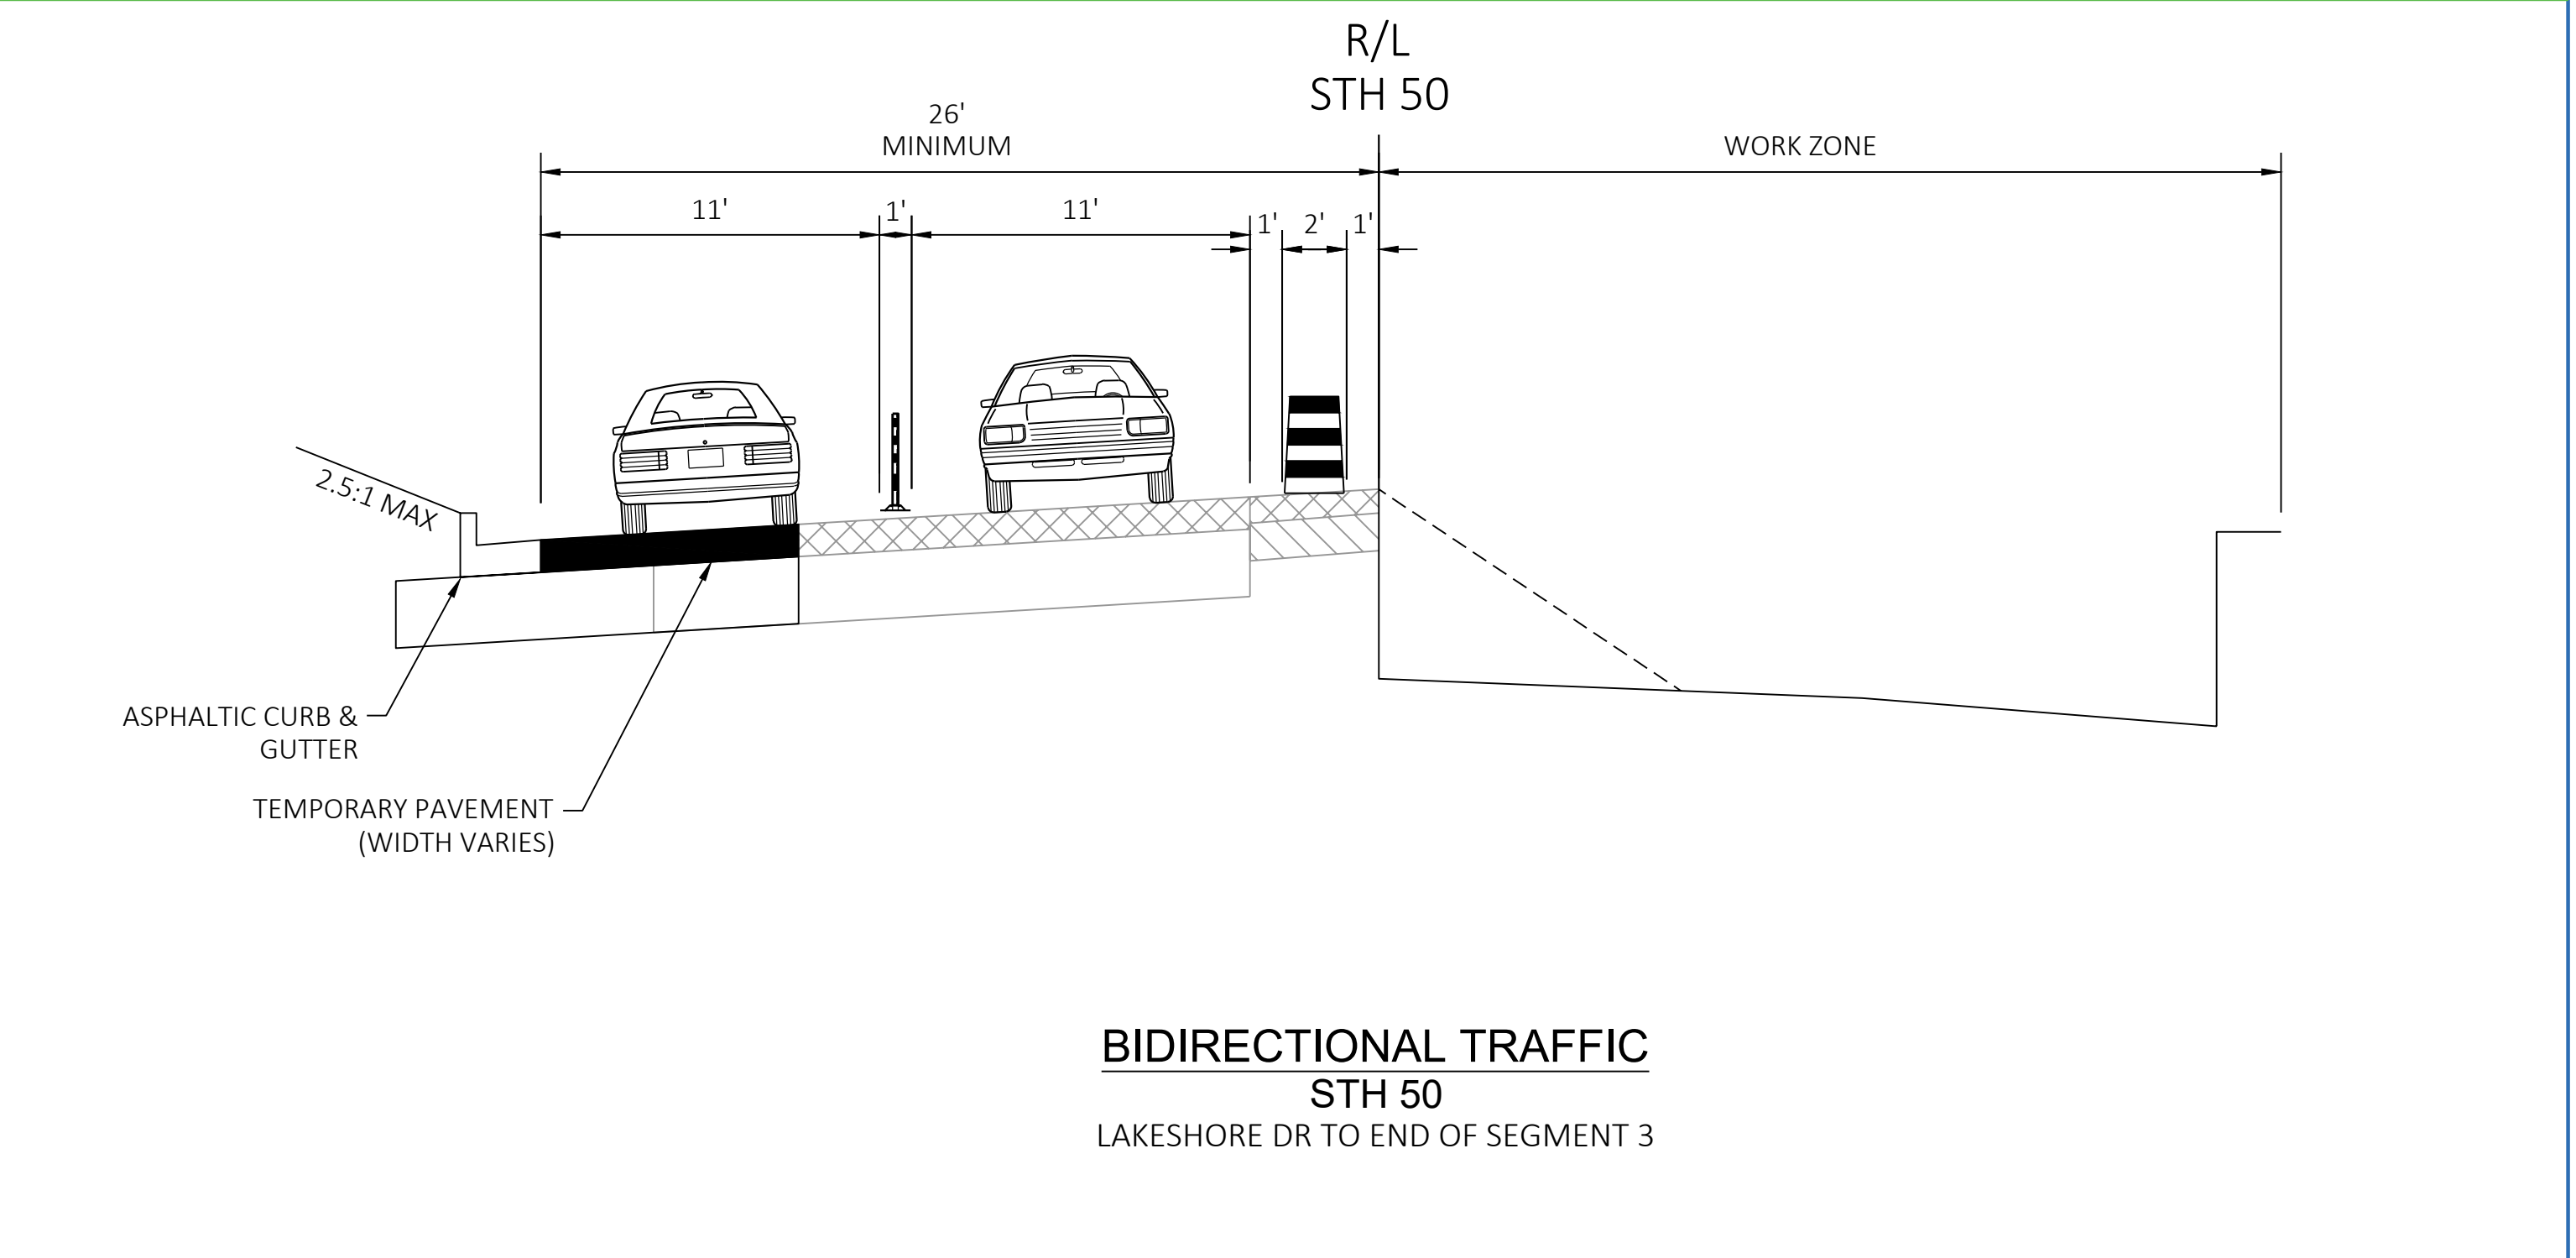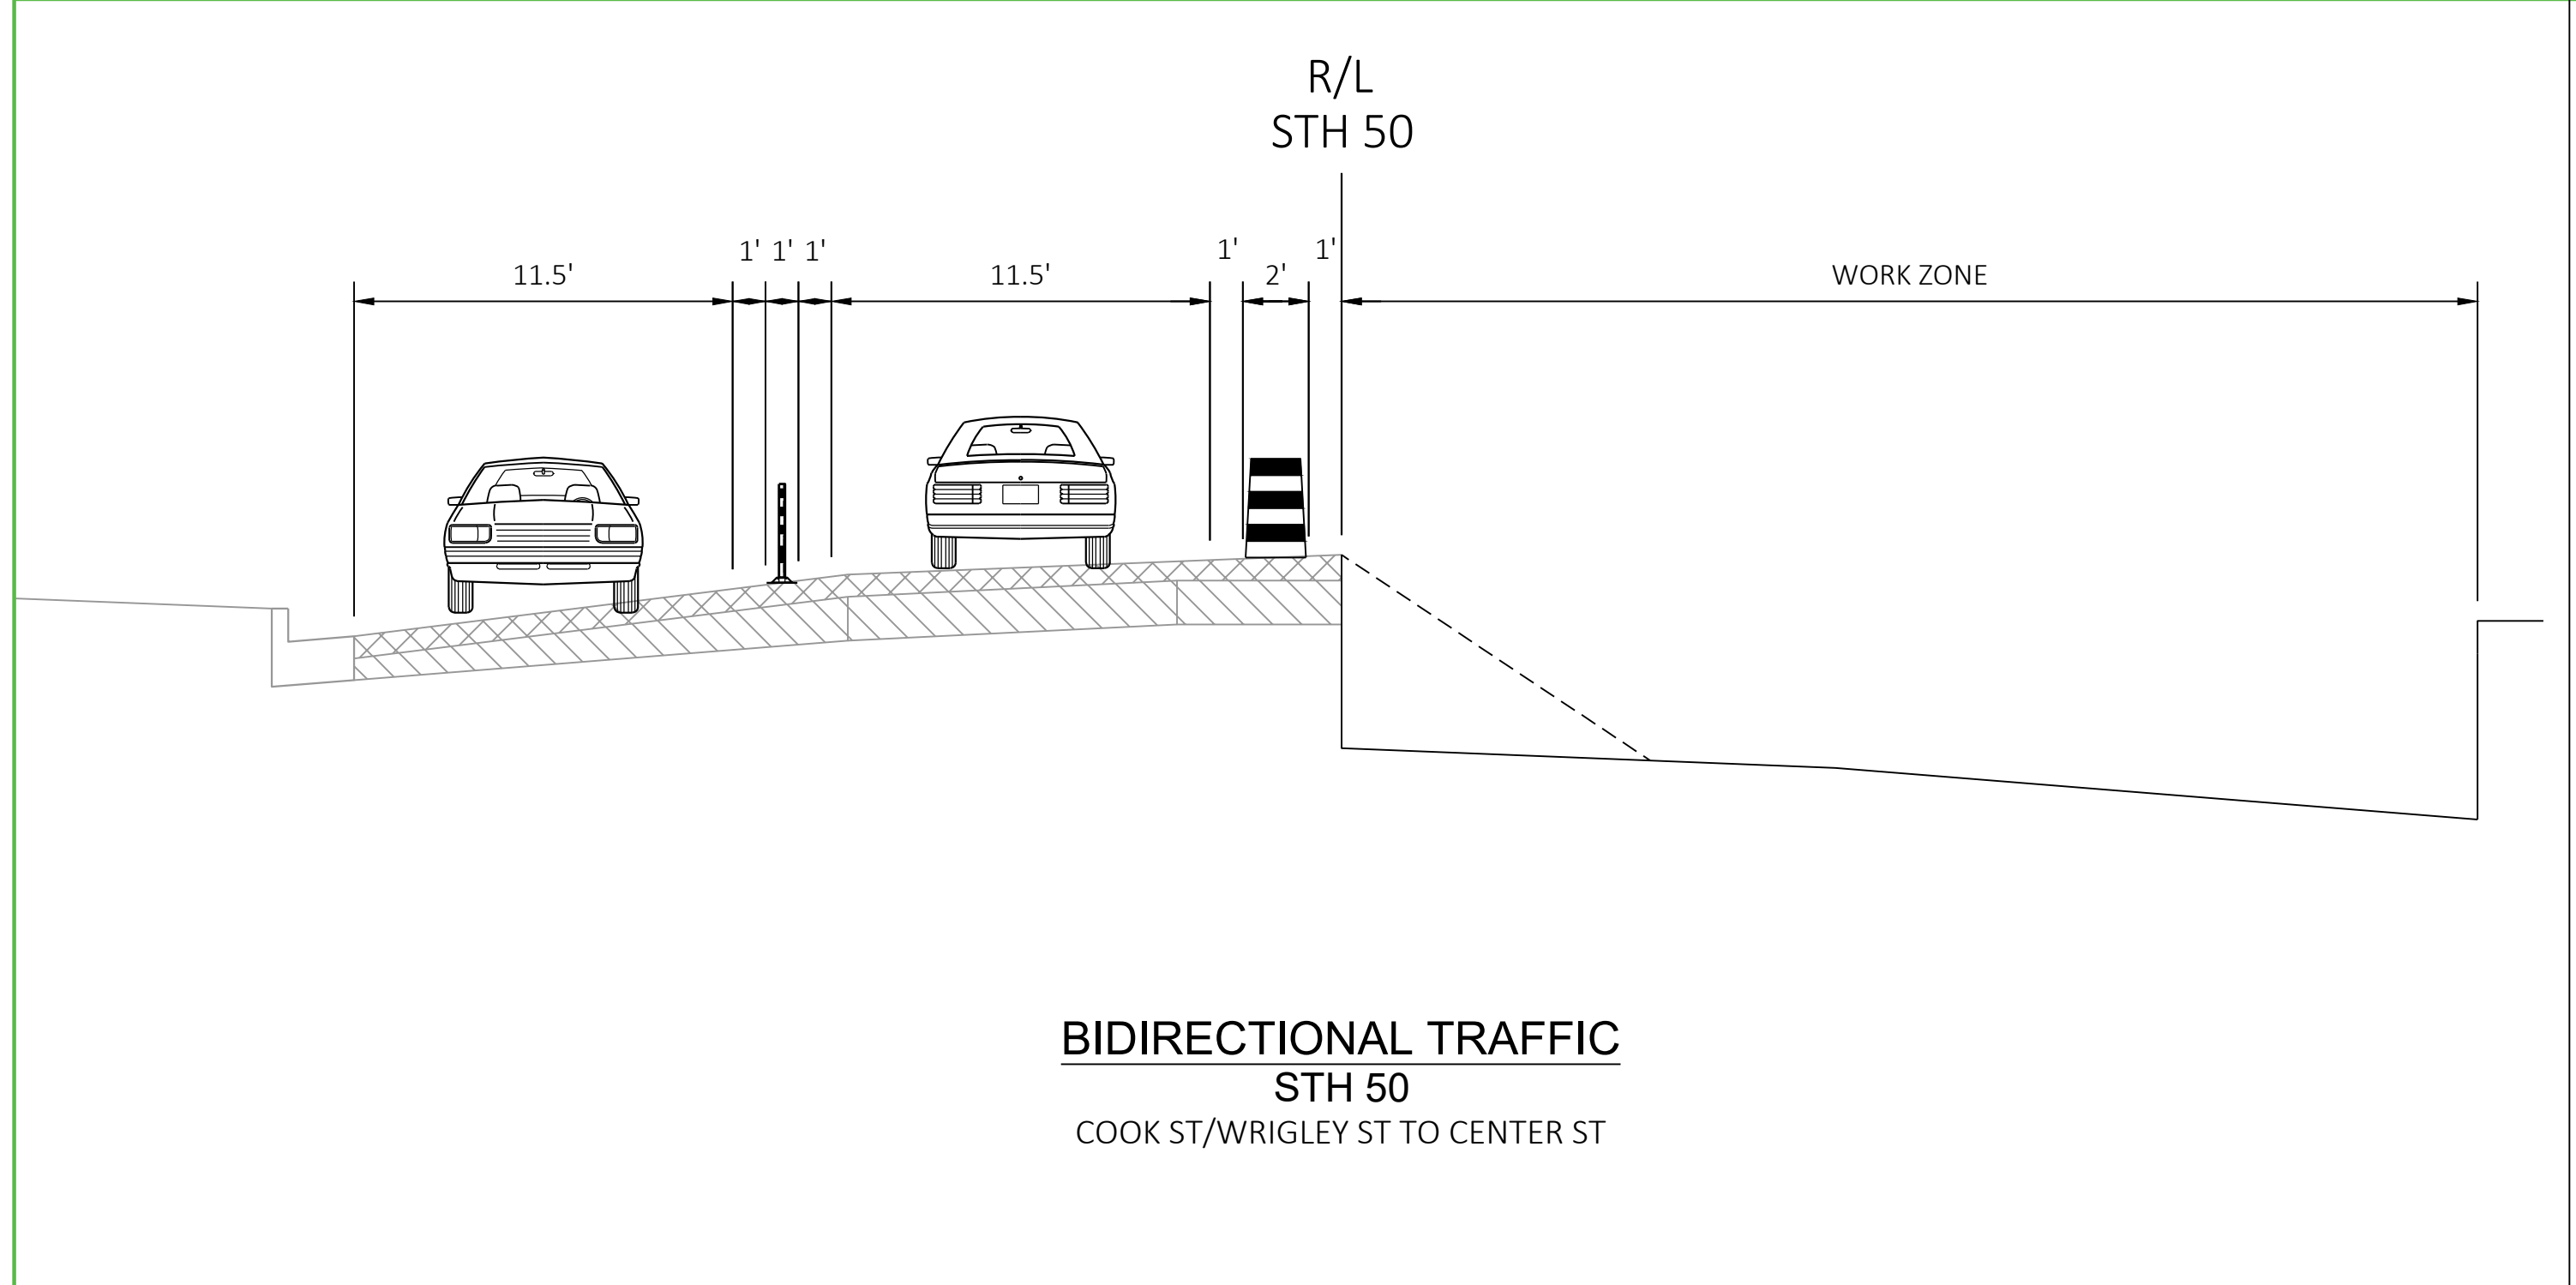

PROJECT NO: 3170-09-70/71	HWY: STH 50	COUNTY: WALWORTH	TRAFFIC STAGING CONCEPT OVERVIEW - SEGMENTS 2 AND 3	SHEET	E
---------------------------	-------------	------------------	---	-------	---

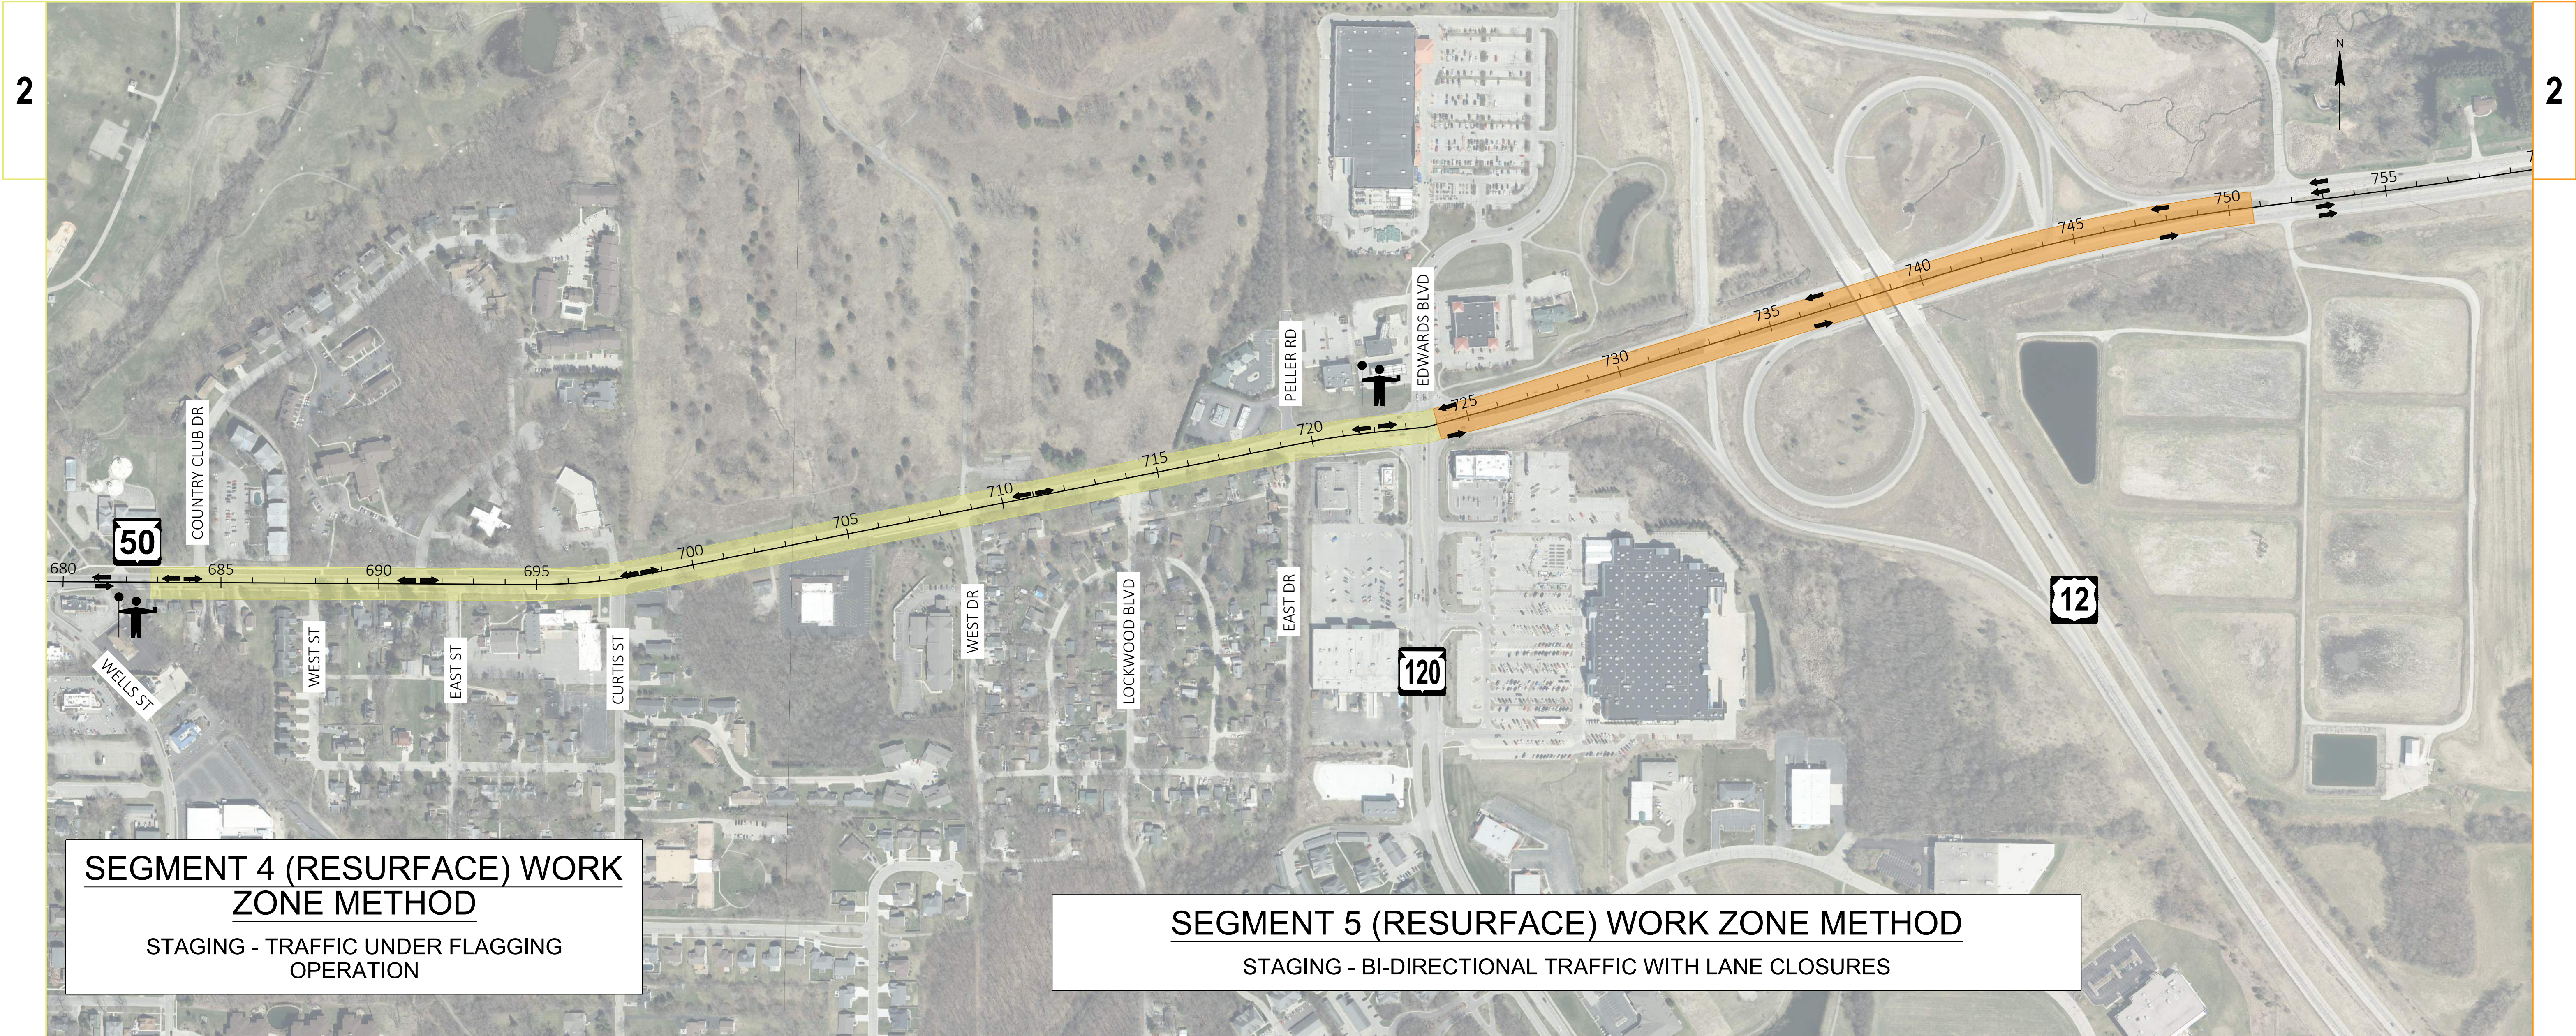

**SEGMENT 4 (RESURFACE) WORK
ZONE METHOD**
STAGING - TRAFFIC UNDER FLAGGING
OPERATION

SEGMENT 5 (RESURFACE) WORK ZONE METHOD
STAGING - BI-DIRECTIONAL TRAFFIC WITH LANE CLOSURES

