
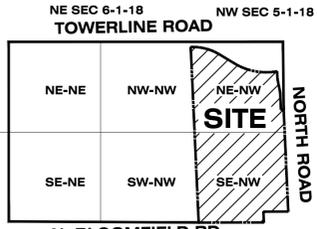


US HWY. 12

FINAL PLAT OF


SYMPHONY BAY PHASE 8

PART OF THE NORTHEAST 1/4 OF SECTION 5, TOWNSHIP 1 NORTH, RANGE 18 EAST
CITY OF LAKE GENEVA, WALWORTH COUNTY, WISCONSIN

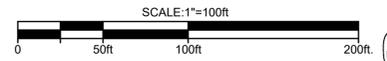

VICINITY MAP
NOT TO SCALE

LEGEND

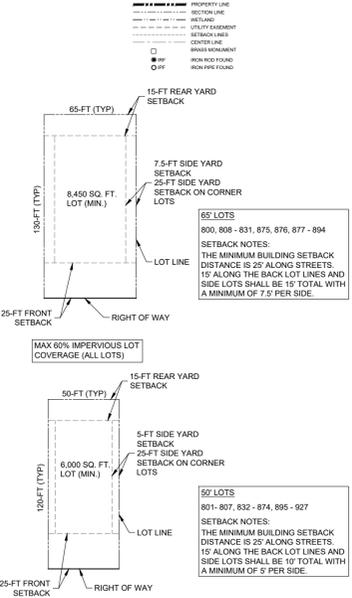

65' LOTS
800, 808 - 831, 875, 876, 877 - 894


801-807, 832 - 874, 895 - 927

SETBACK NOTES:
THE MINIMUM BUILDING SETBACK DISTANCE IS 25' ALONG STREETS, 15' ALONG THE BACK LOT LINES AND SIDE LOTS SHALL BE 15' TOTAL WITH A MINIMUM OF 7.5' PER SIDE.

SETBACK NOTES:

NOTE:
THE PURPOSE OF THE STORM DRAINAGE EMBANKMENT (SDE) IS TO PROVIDE STORM WATER CONVEYANCE. BUILDINGS ARE NOT PERMITTED IN THE EMBANKMENT OR ANY OTHER OBJECTS WHICH IMPED STORM WATER FLOW OR SYSTEM MAINTENANCE ARE ALSO PROHIBITED.

Curve #	Arc Length	Radius	Chord Length	Chord Direction	Delta Angle

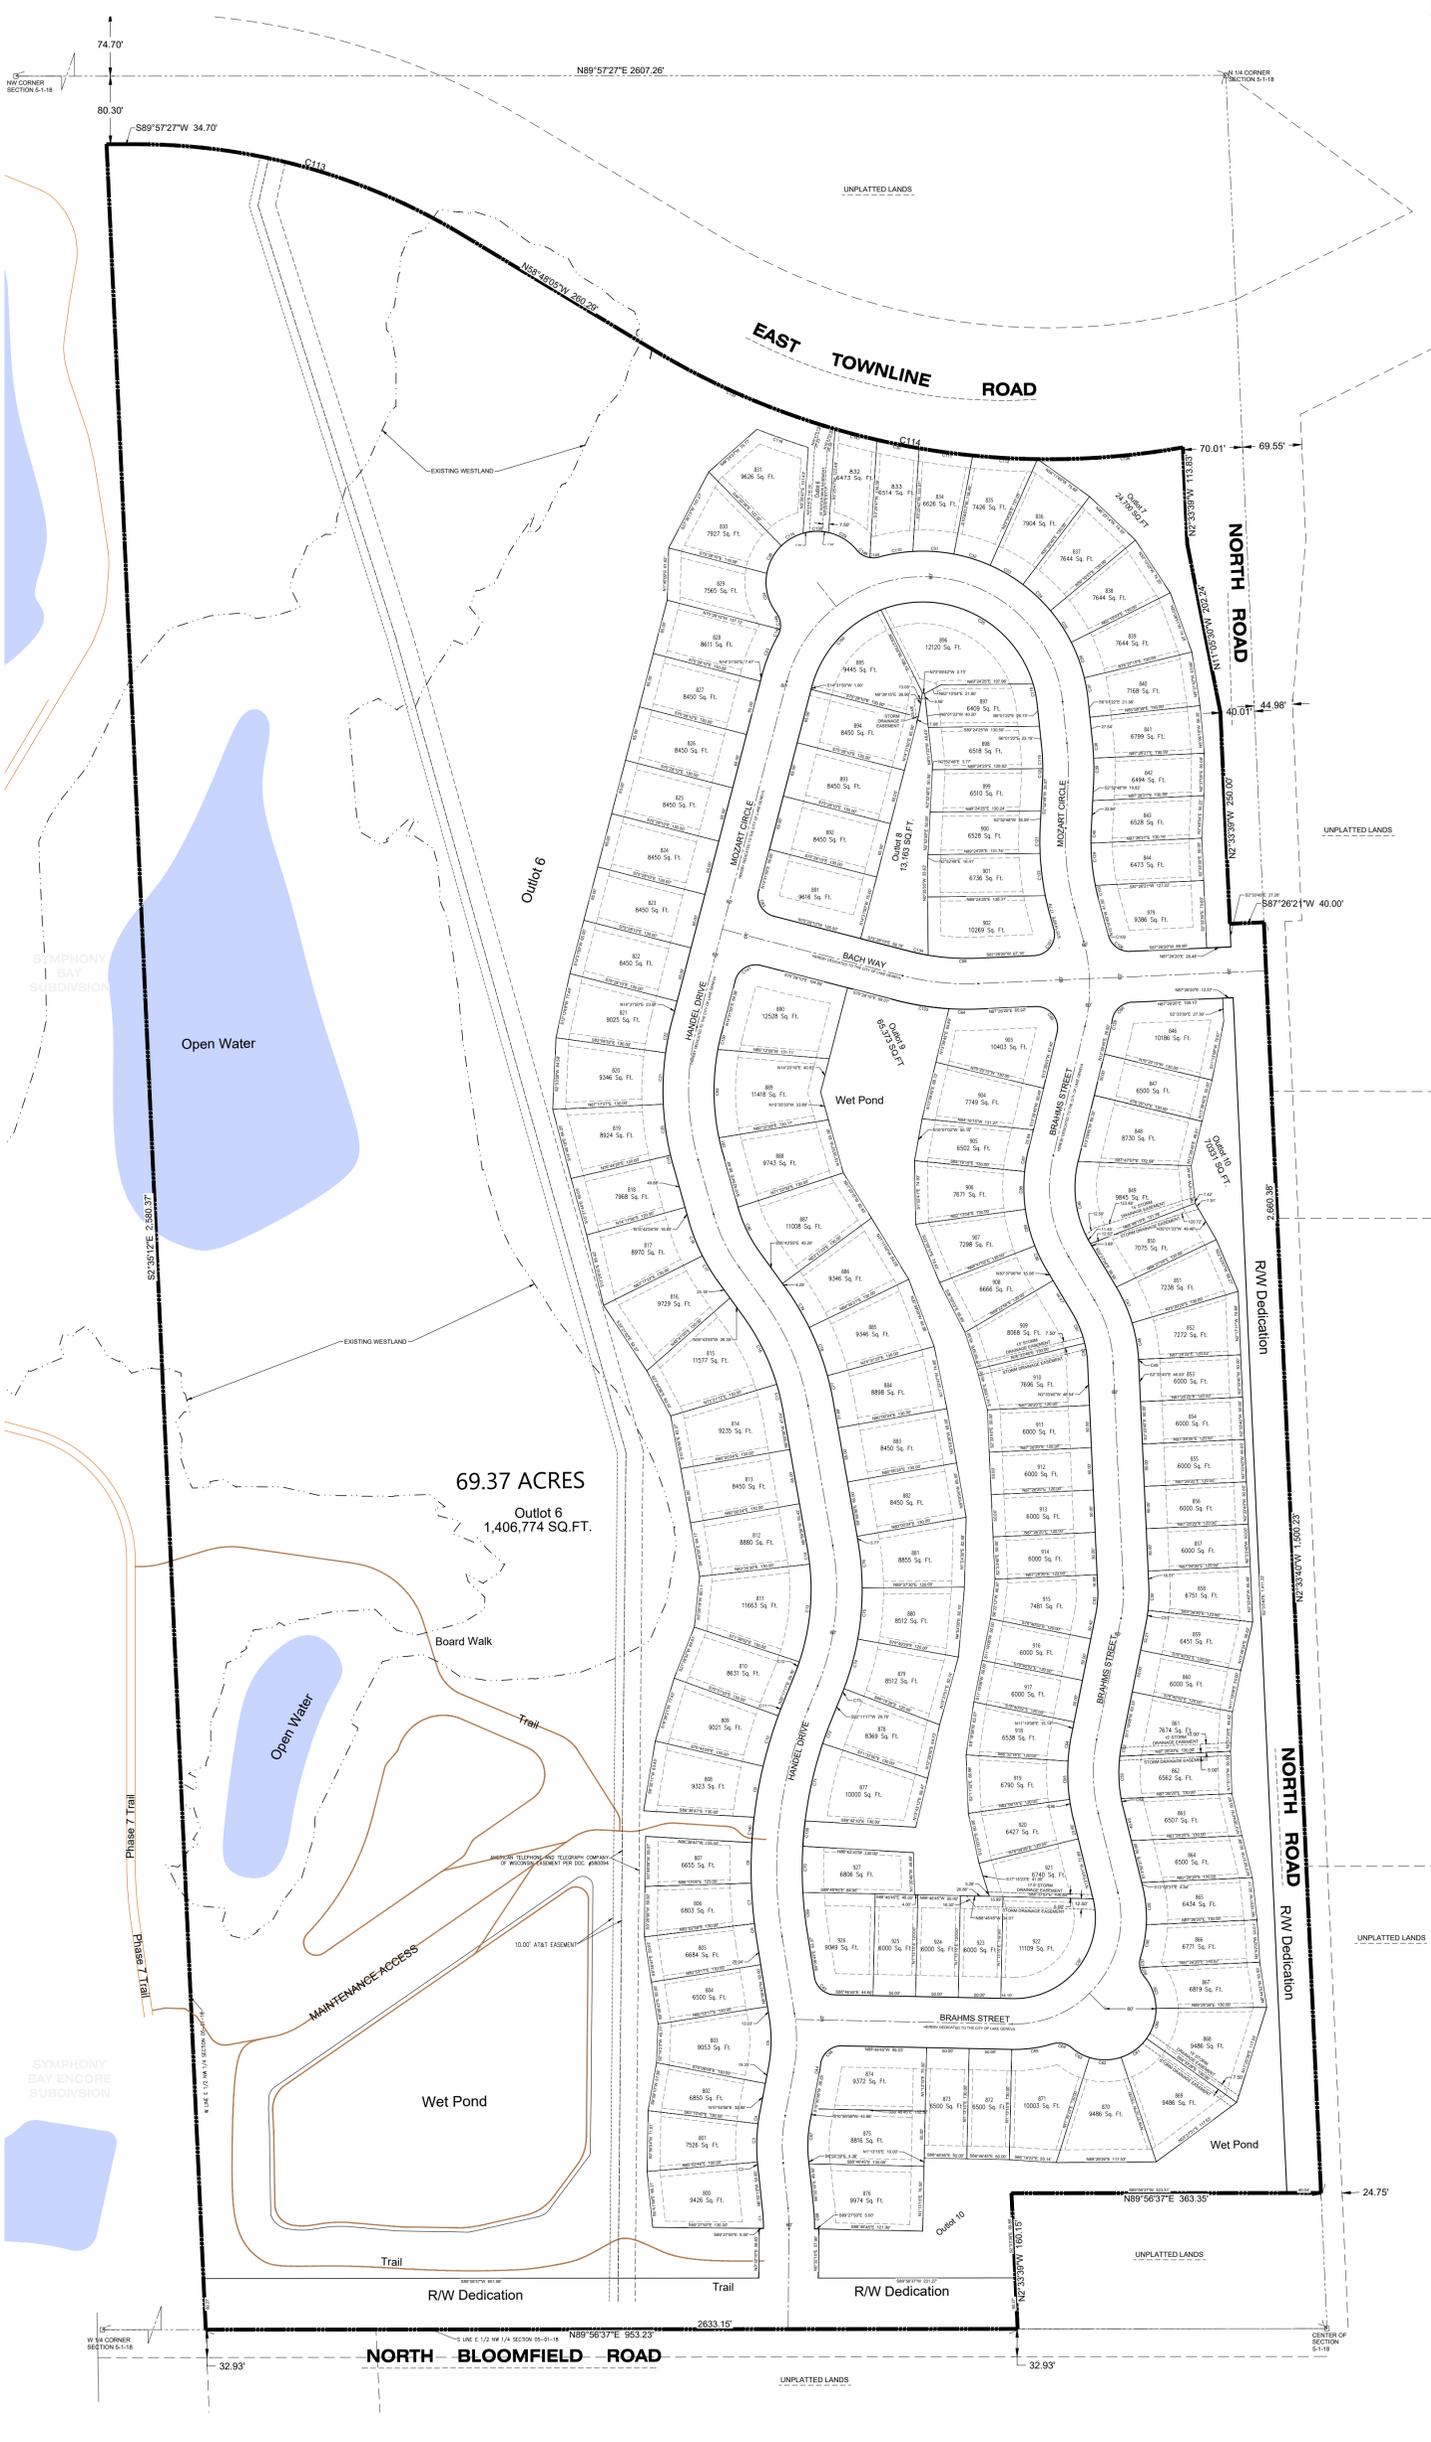

69.37 ACRES
Outlet 6
1,406,774 SQ.FT.

SHEET No. **1**
OF **2**

FINAL PLAT OF
SYMPHONY BAY PHASE 8
NORTH BLOOMFIELD ROAD
WALWORTH COUNTY
LAKE GENEVA, WI

Bowman Consulting Group Ltd
1001 Warrenville Road, Suite 110
Lisle, IL 60532
www.bowman.com
Phone: 630-869-6001



PROJ.: 040095-01-001 DATE: 05/02/25 CHKD: TEH	REVISION	DATE	CHKD
THIS DRAWING AND ALL INFORMATION CONTAINED HEREIN IS AUTHORIZED FOR USE ONLY BY THE PARTY FOR WHOM THE WORK WAS CONTRACTED OR TO WHOM IT IS CERTIFIED. THIS DRAWING MAY NOT BE COPIED, REPRODUCED, DISCLOSED, DISTRIBUTED OR RELIED UPON FOR ANY OTHER PURPOSE WITHOUT THE WRITTEN CONSENT OF BOWMAN CONSULTING GROUP LTD. © 2025 BOWMAN CONSULTING GROUP LTD. ALL RIGHTS RESERVED.			